


3 ILLUMINATED SITE DETAIL VIEW
LC1.0 SCALE: N.T.S.



7 RECESSED CANOPY DOWNLIGHT
LC1.0 SCALE: N.T.S.

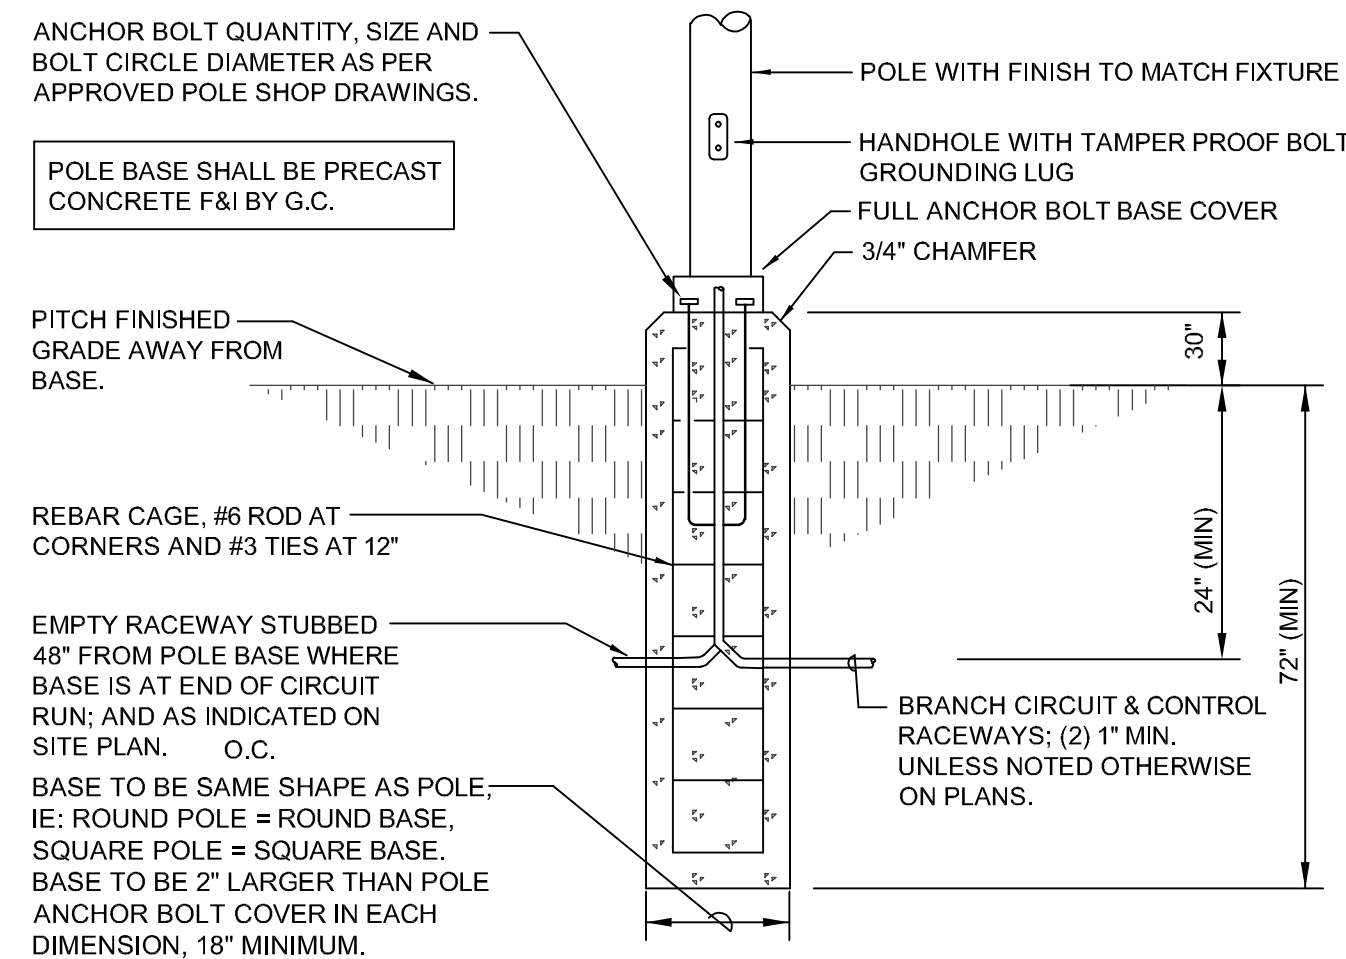

9 LIGHTING POLE BASE DETAIL IN PARKING AREAS
LC2.0 SCALE: N.T.S.

MOUNTING DESIGNATIONS			
POLE	POLE	U	UNIVERSAL
BOL	BOLLARD	W	WALL
R	RECESSED	S	SURFACE

APPROVED BY THE UPTON PLANNING BOARD _____ CHAIRMAN

FILED _____ APPLICATION

DATE _____ HEARING

_____ PLAN

APPROVED _____

SHEET NUMBER: _____