

TORNOWKYLE@GMAIL.COM

810 WASHINGTON ST.

## STOUGHTON MA


## NORTH FACADE

---

SCALE 1/4" = 1'-0"


A201

6/20/2025 9:39:37 AM

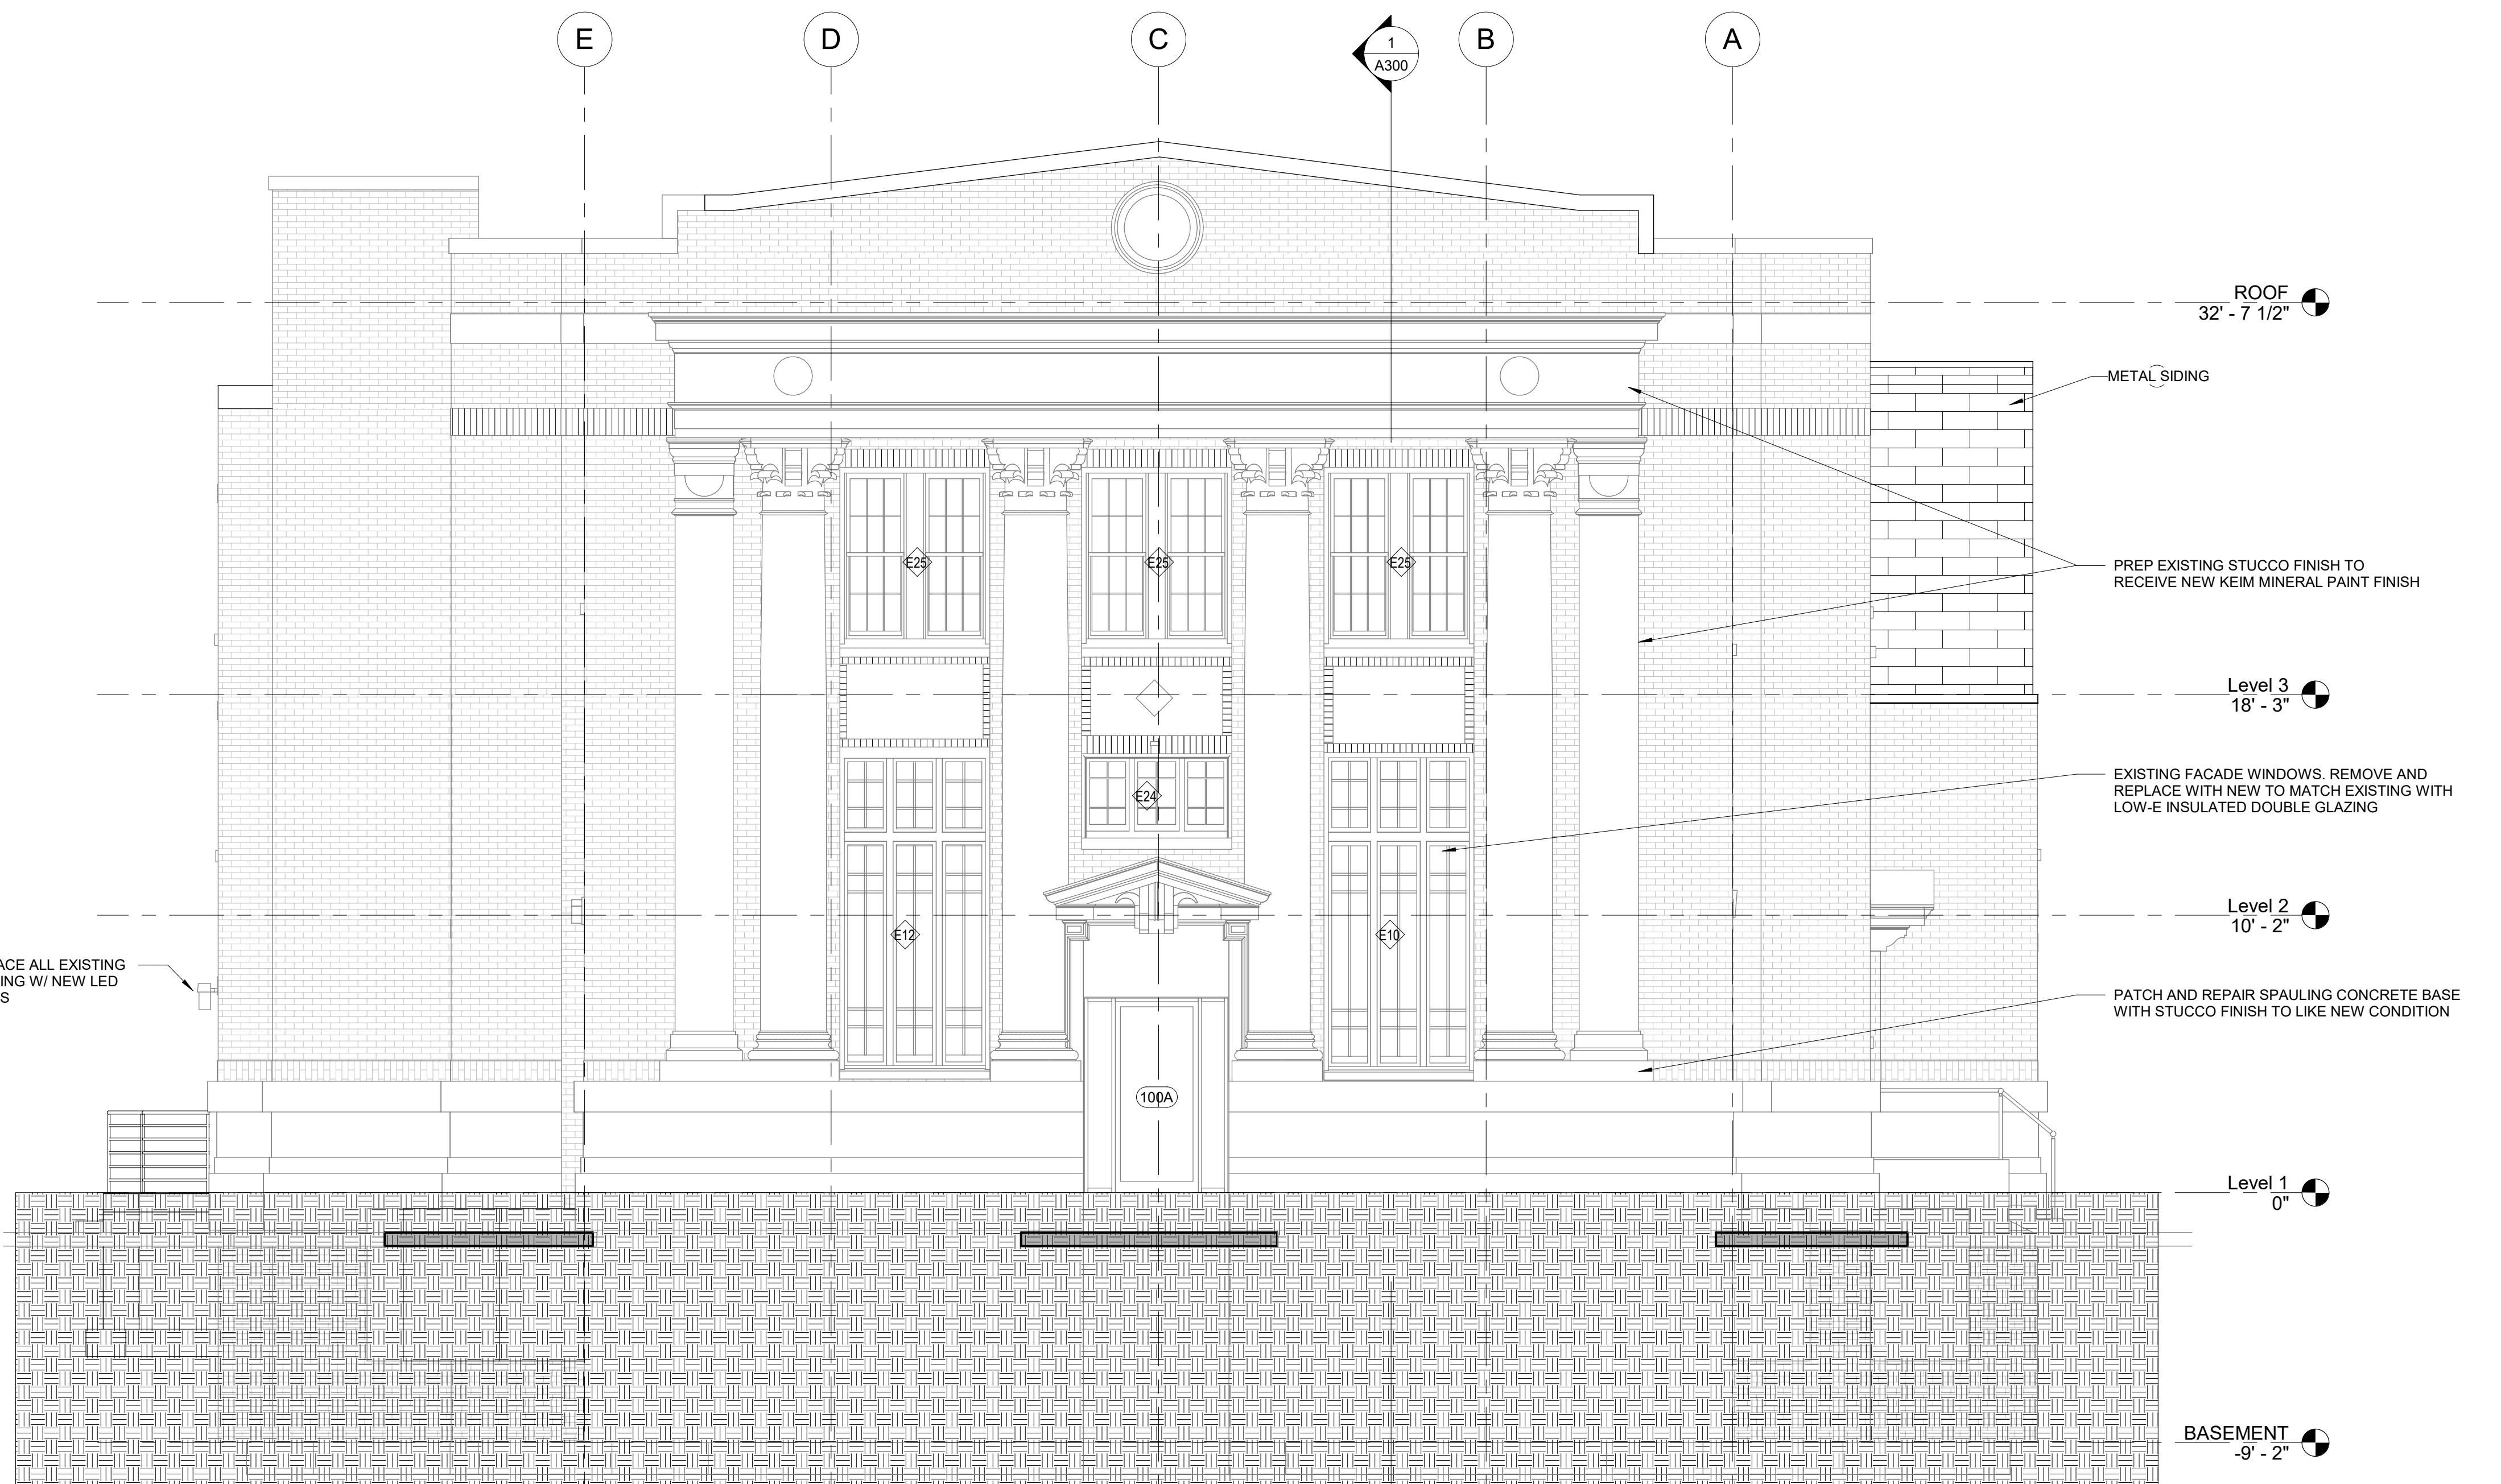

810 WASHINGTON ST.

STOUGHTON MA

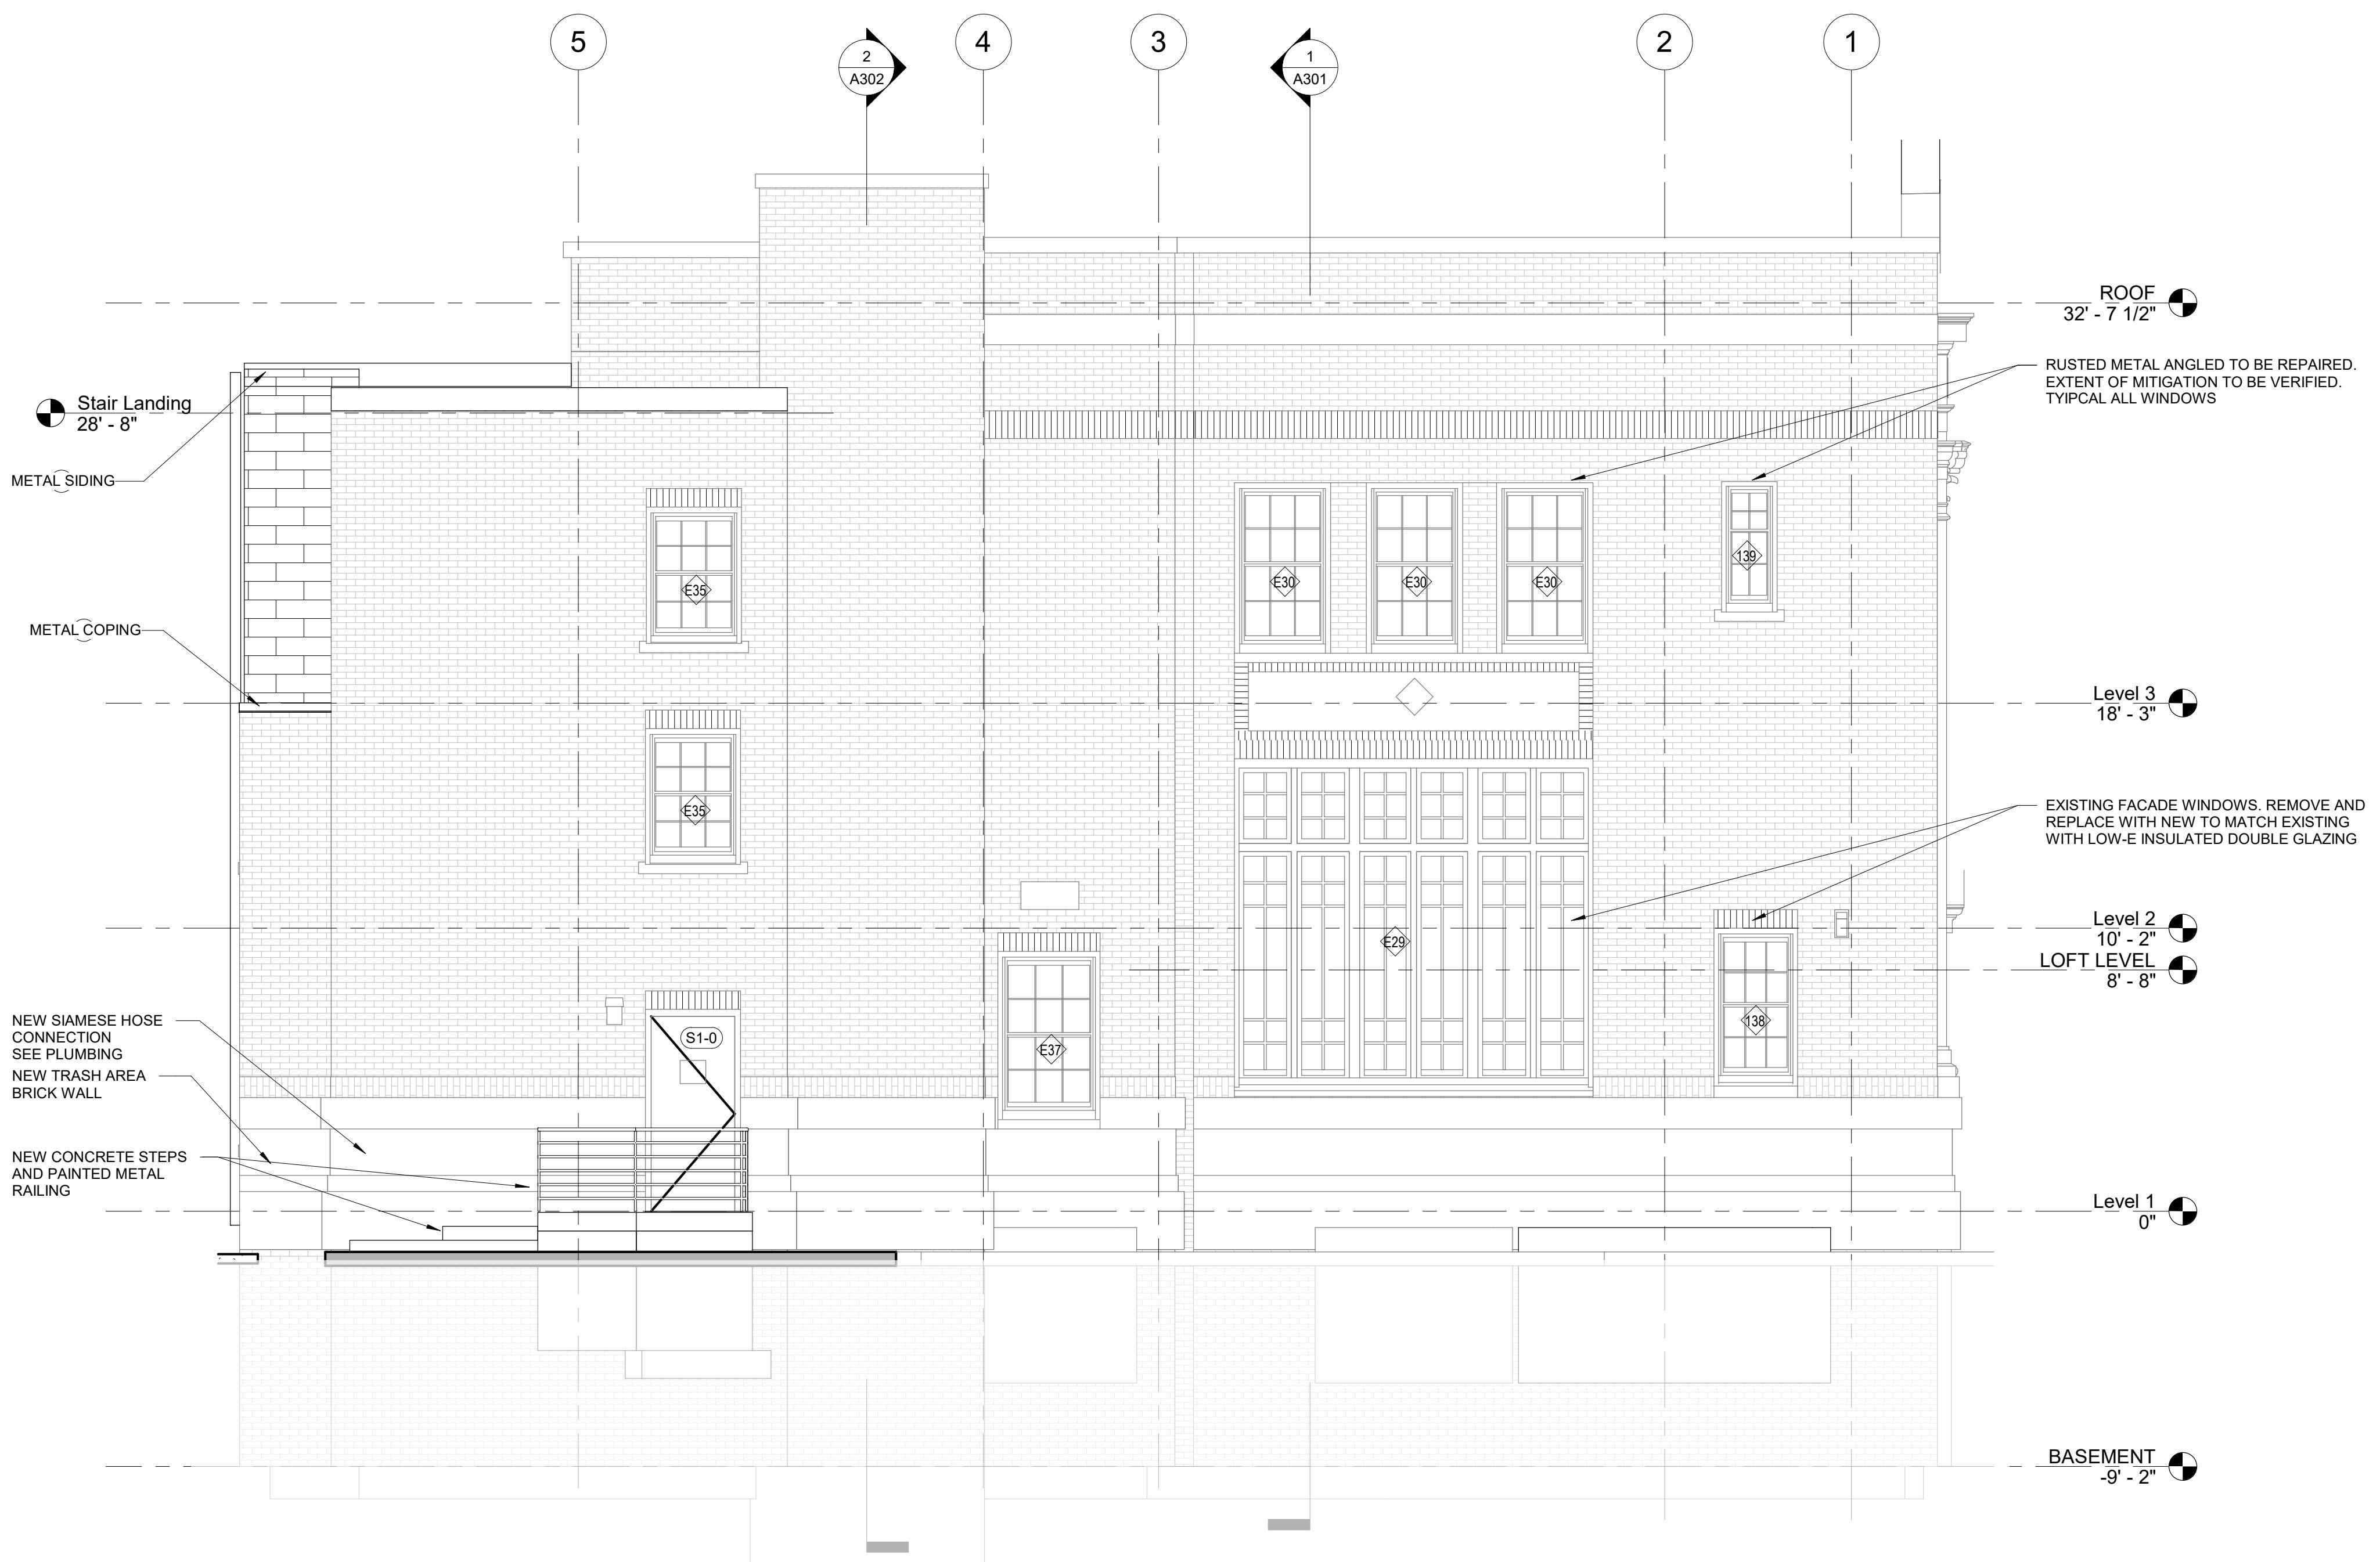

No.	Description	Date
	ROOF HVAC SYSTEMS ADDED	06/19/2025
1	PLANNING APPROVAL	2/13/25

EAST FACADE

A202

810 WASHINGTON ST.

STOUGHTON MA




No.	Description	Date
	ROOF HVAC SYSTEMS ADDED	06/19/2025
1	PLANNING APPROVAL	2/13/25

SOUTH FAÇADE

A203

810 WASHINGTON ST.

STOUGHTON MA

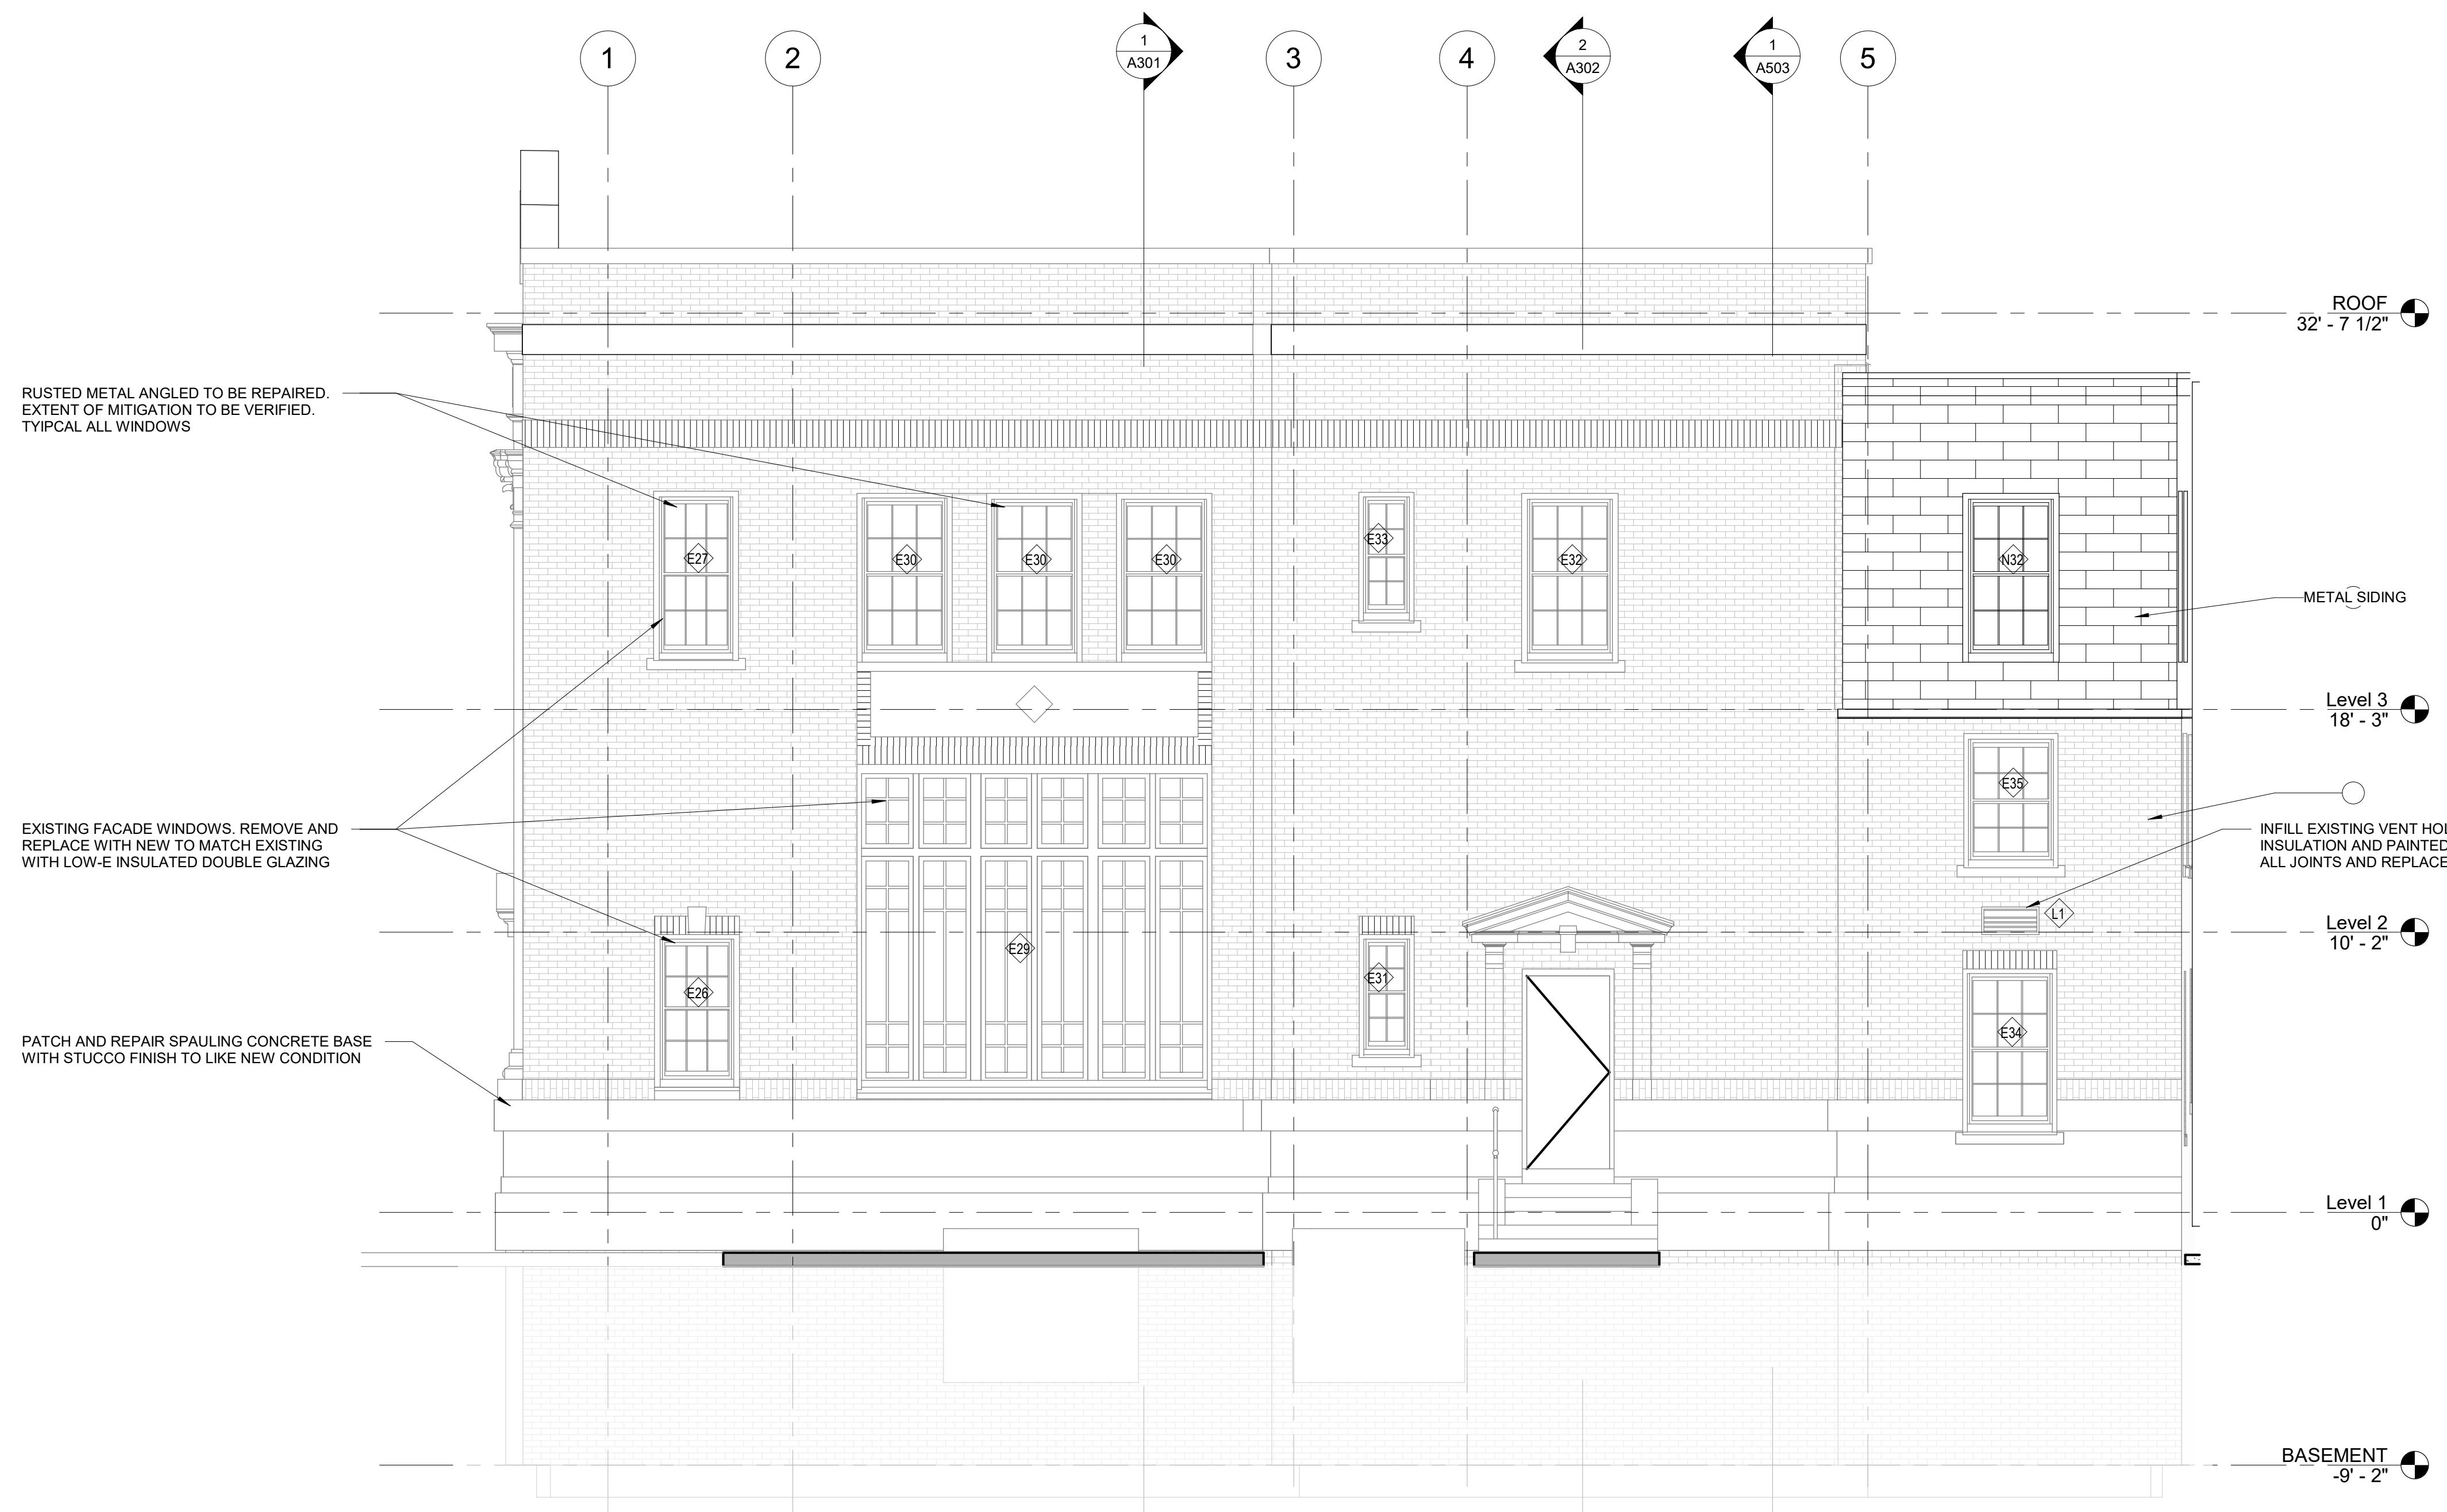

A204